




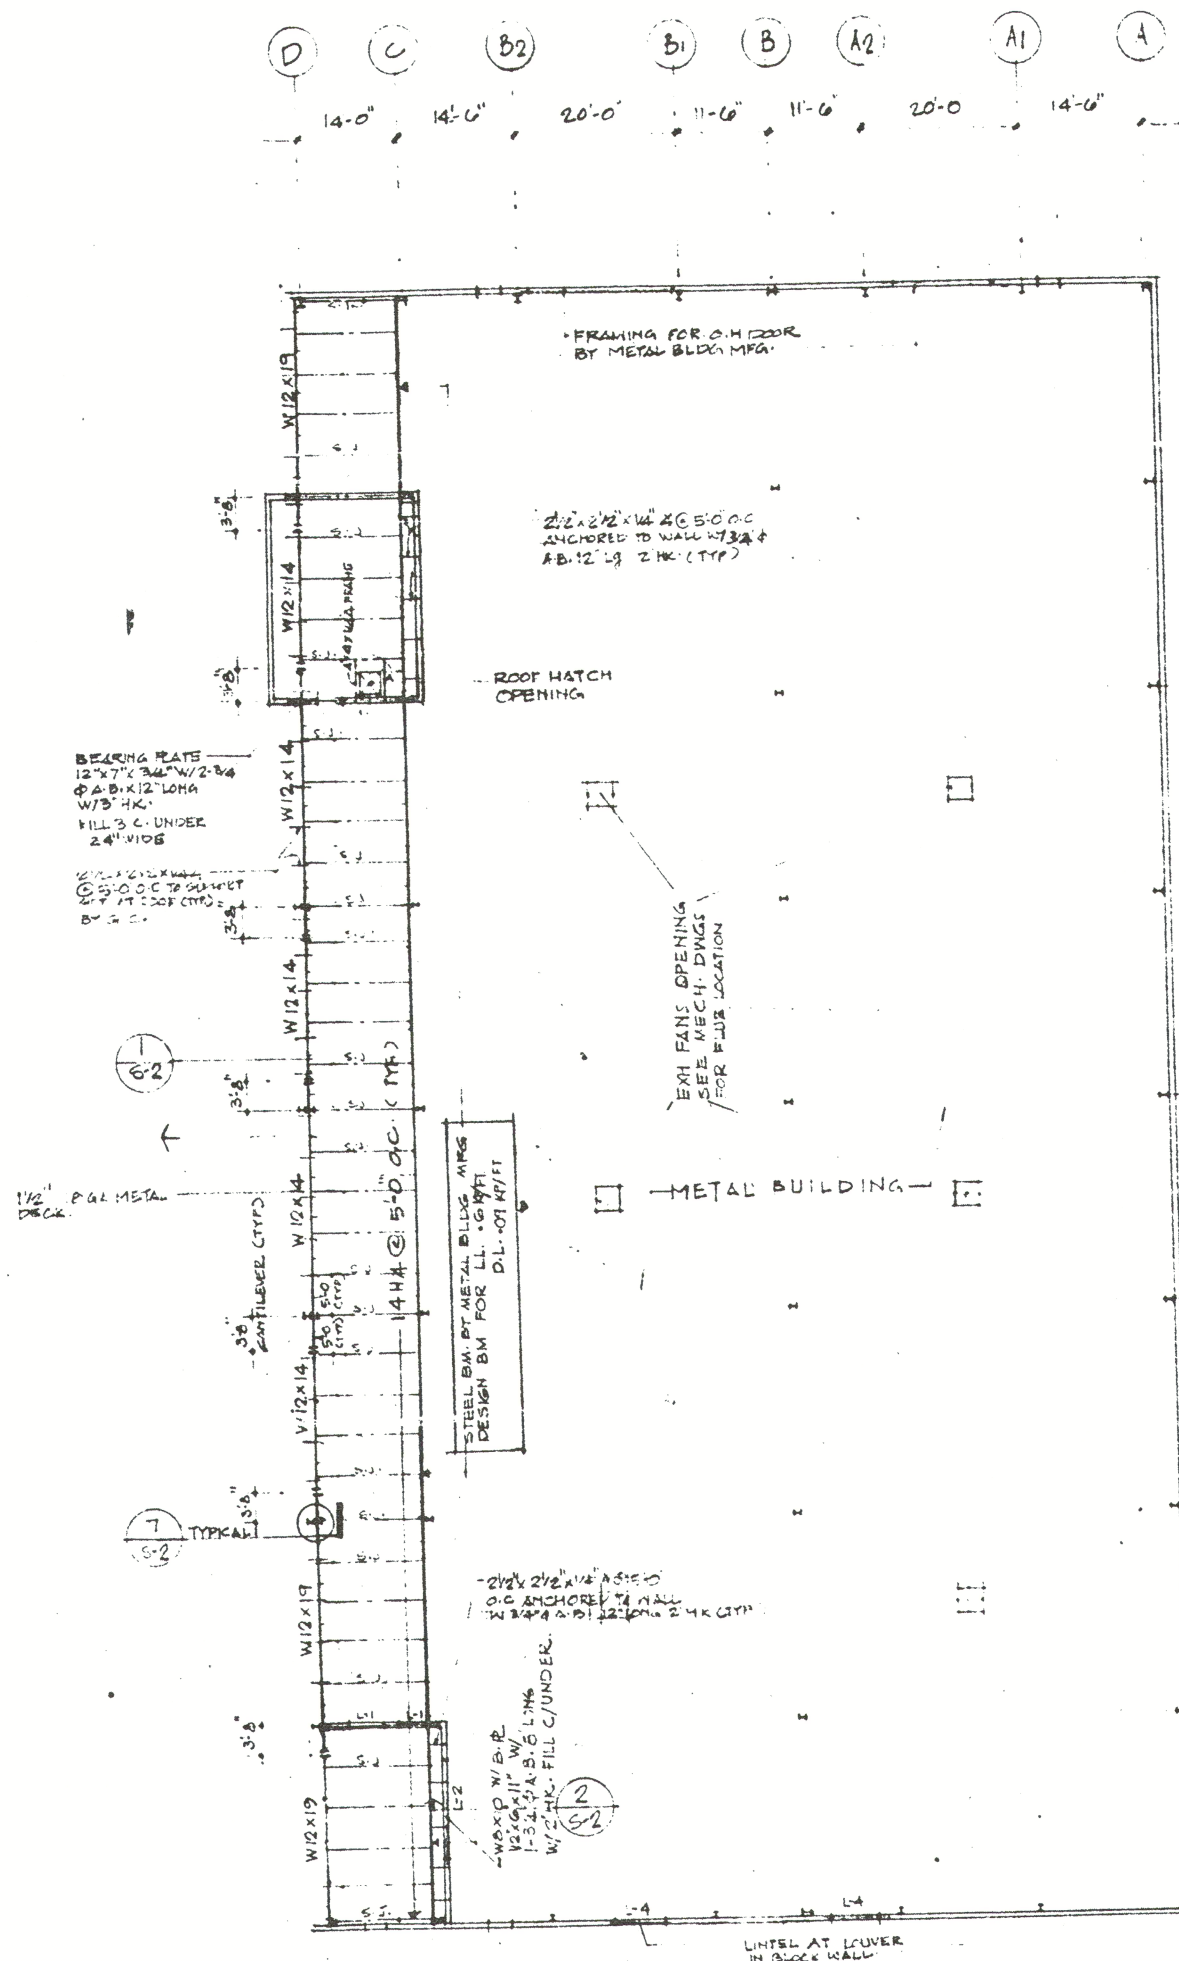



ROOF FRAMING PLAN
SCALE: 1/8" = 1'-0"

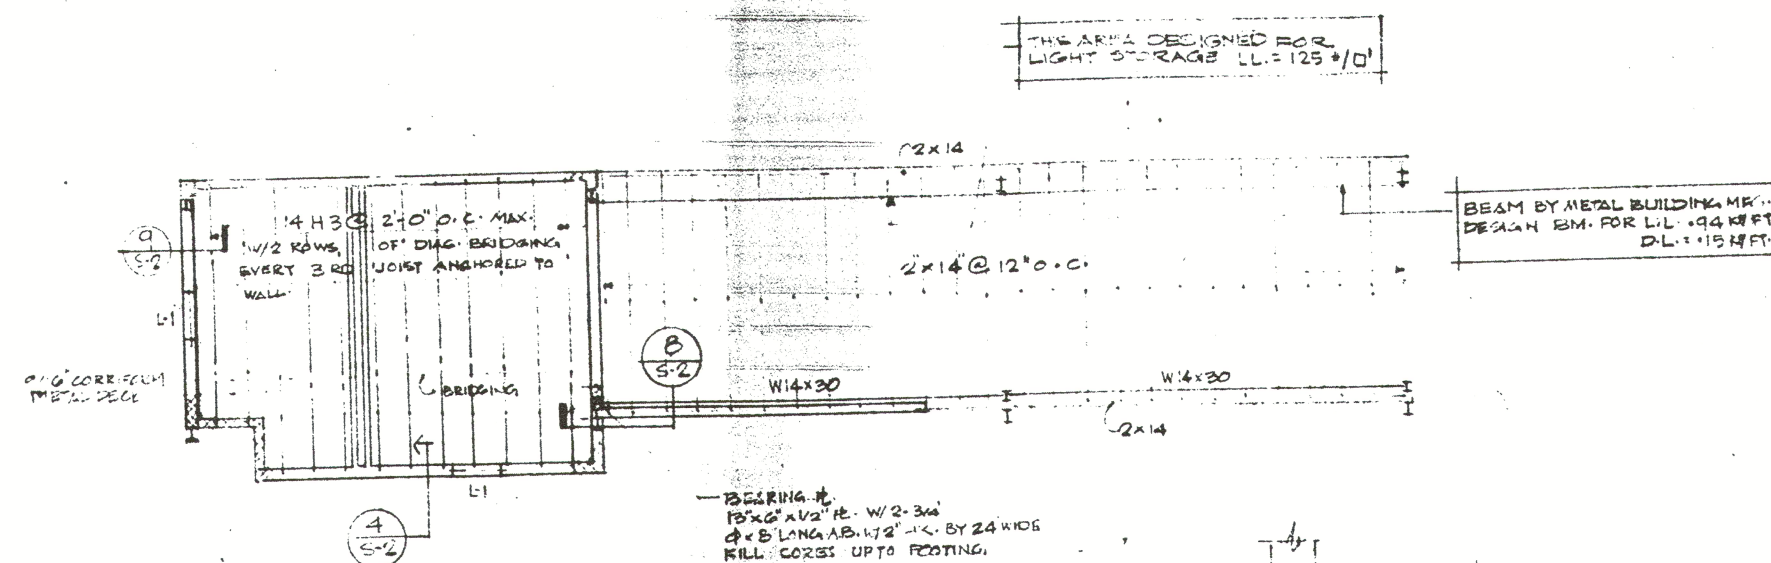

MEZZANINE #2 FRAMING PLAN
SCALE: 1/8" = 1'-0"




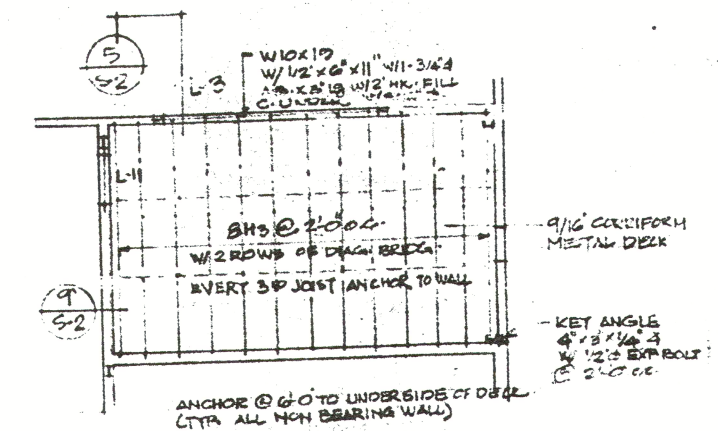


MEZZANINE #1 FRAMING PLAN
SCALE: 1/8" = 1'-0"

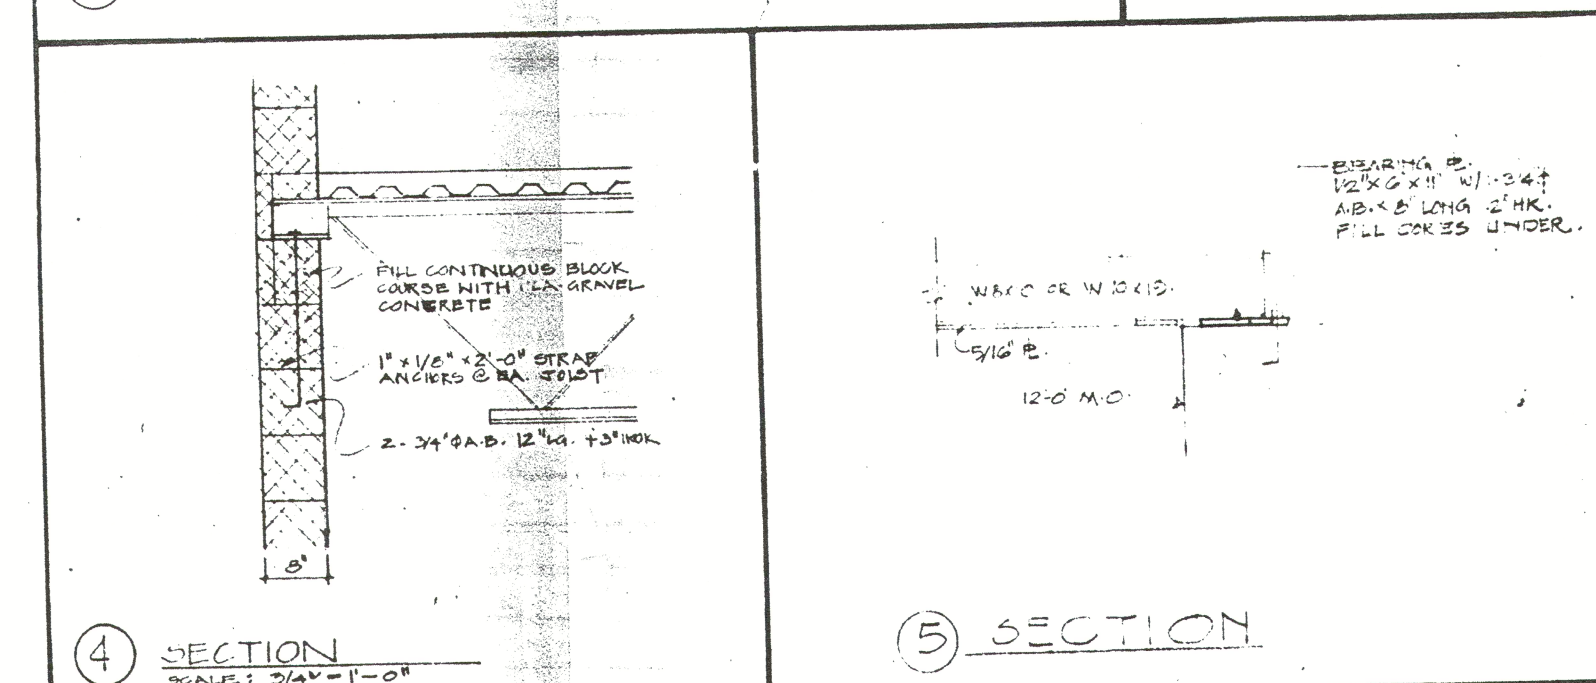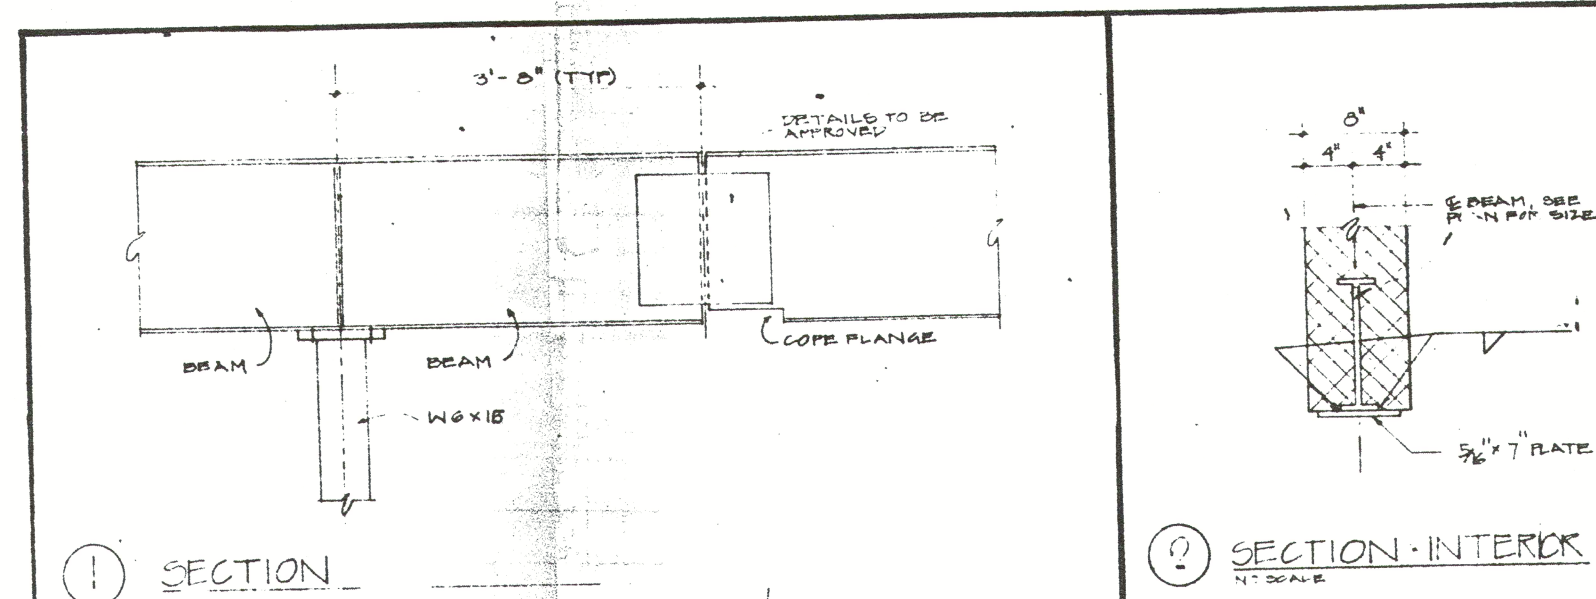

SECTION SCHEDULE

L-1	2'-4\"/>
-----	----------

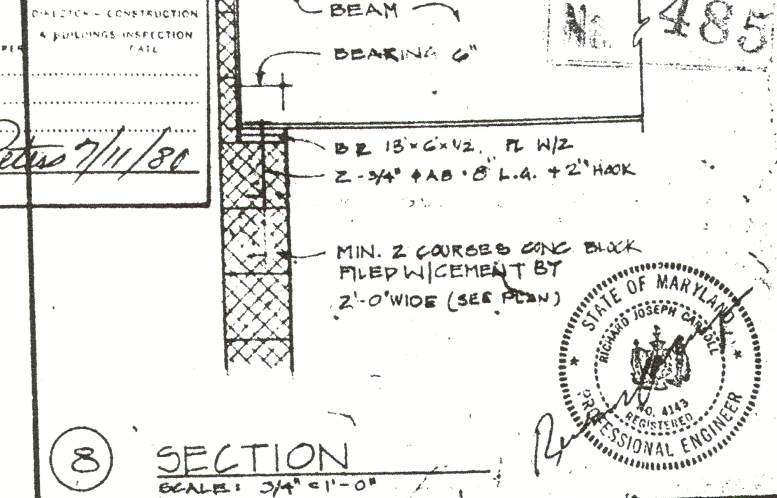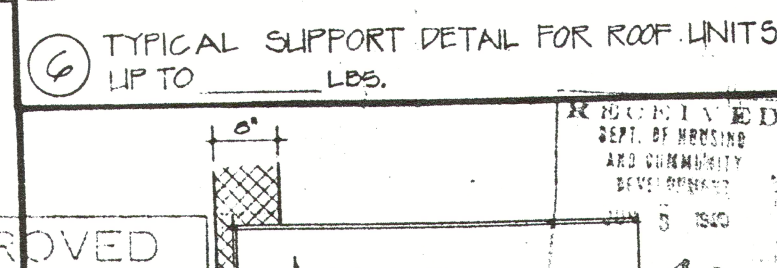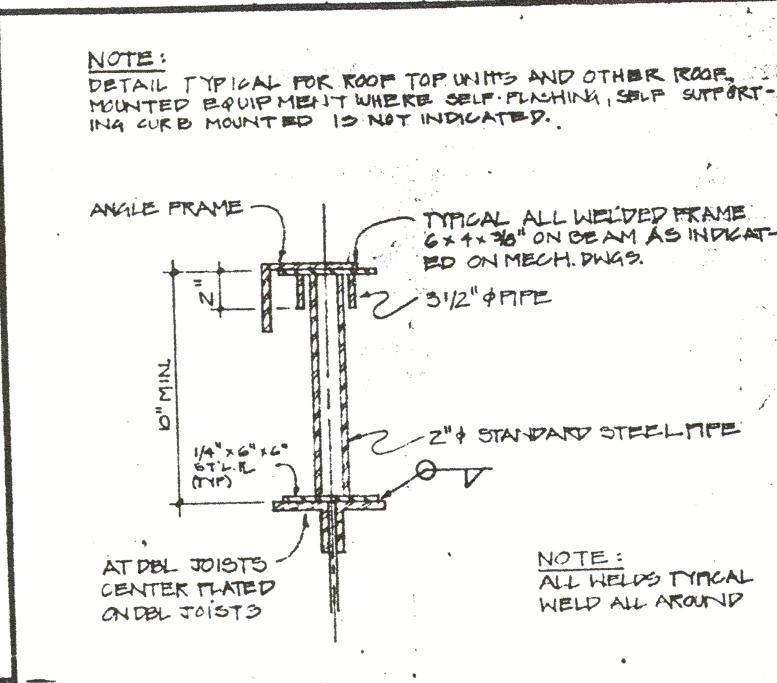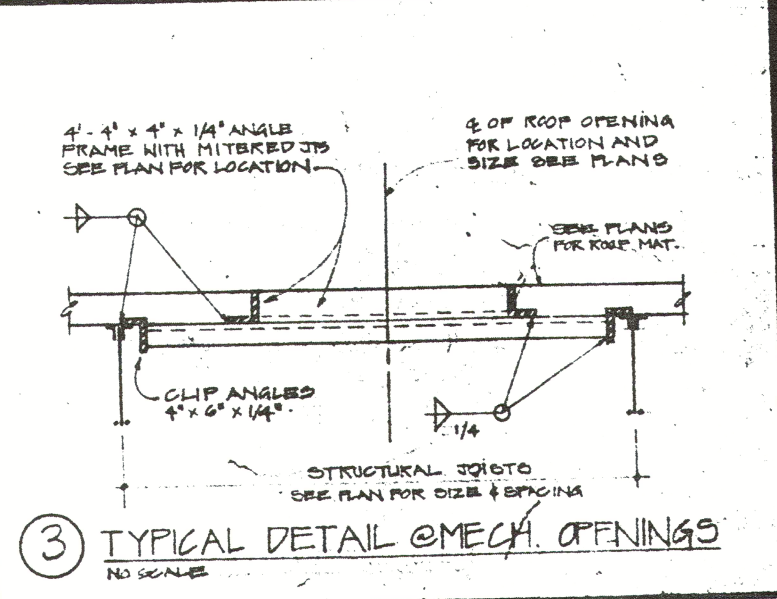

APPROVED
ELEC.
MECH.
CONS.
FINAL
7/11/81

RECEIVED
SEPT. 11 1981
NO. 485
STATE OF NEW YORK
OFFICE OF THE
COMMISSIONER OF
LABOR
REGISTERED PROFESSIONAL ENGINEER