




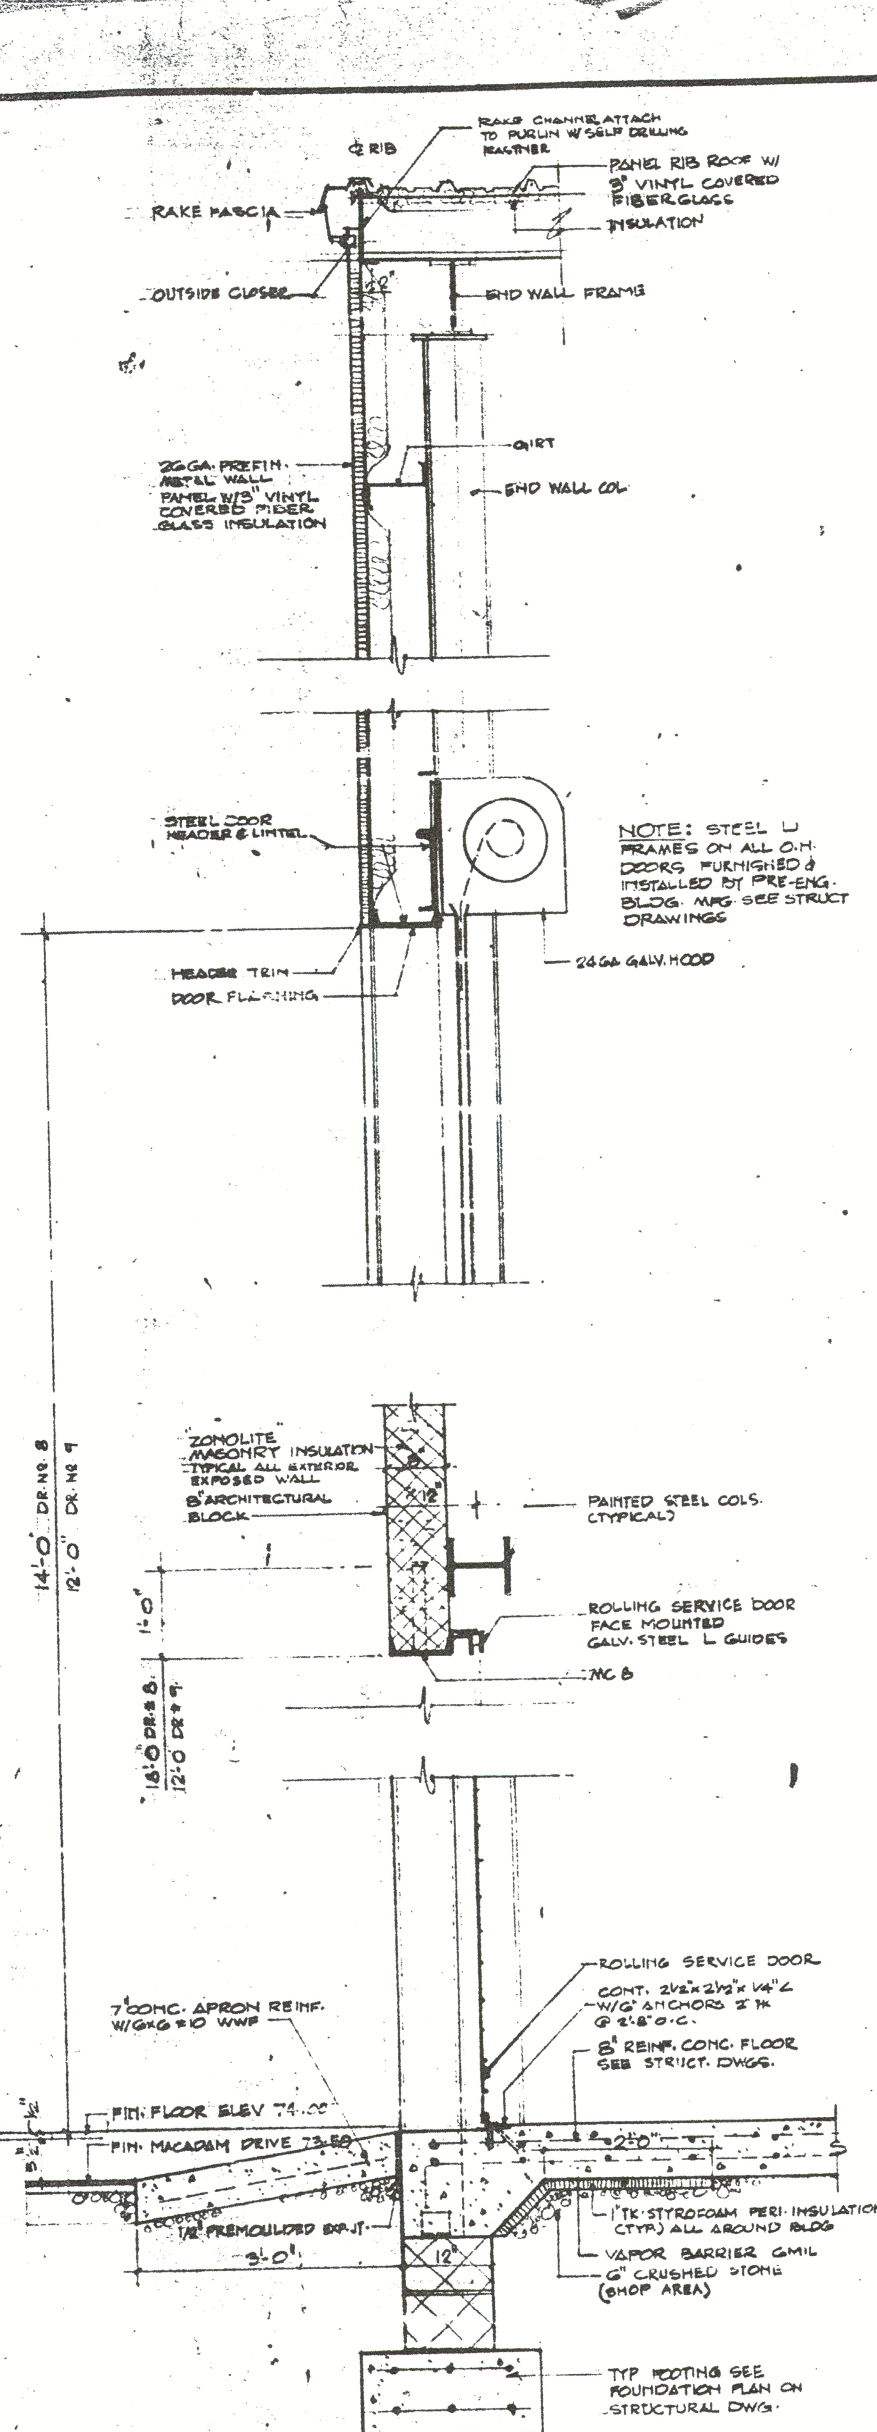


① SECTION
SCALE: 3/4" = 1'-0"

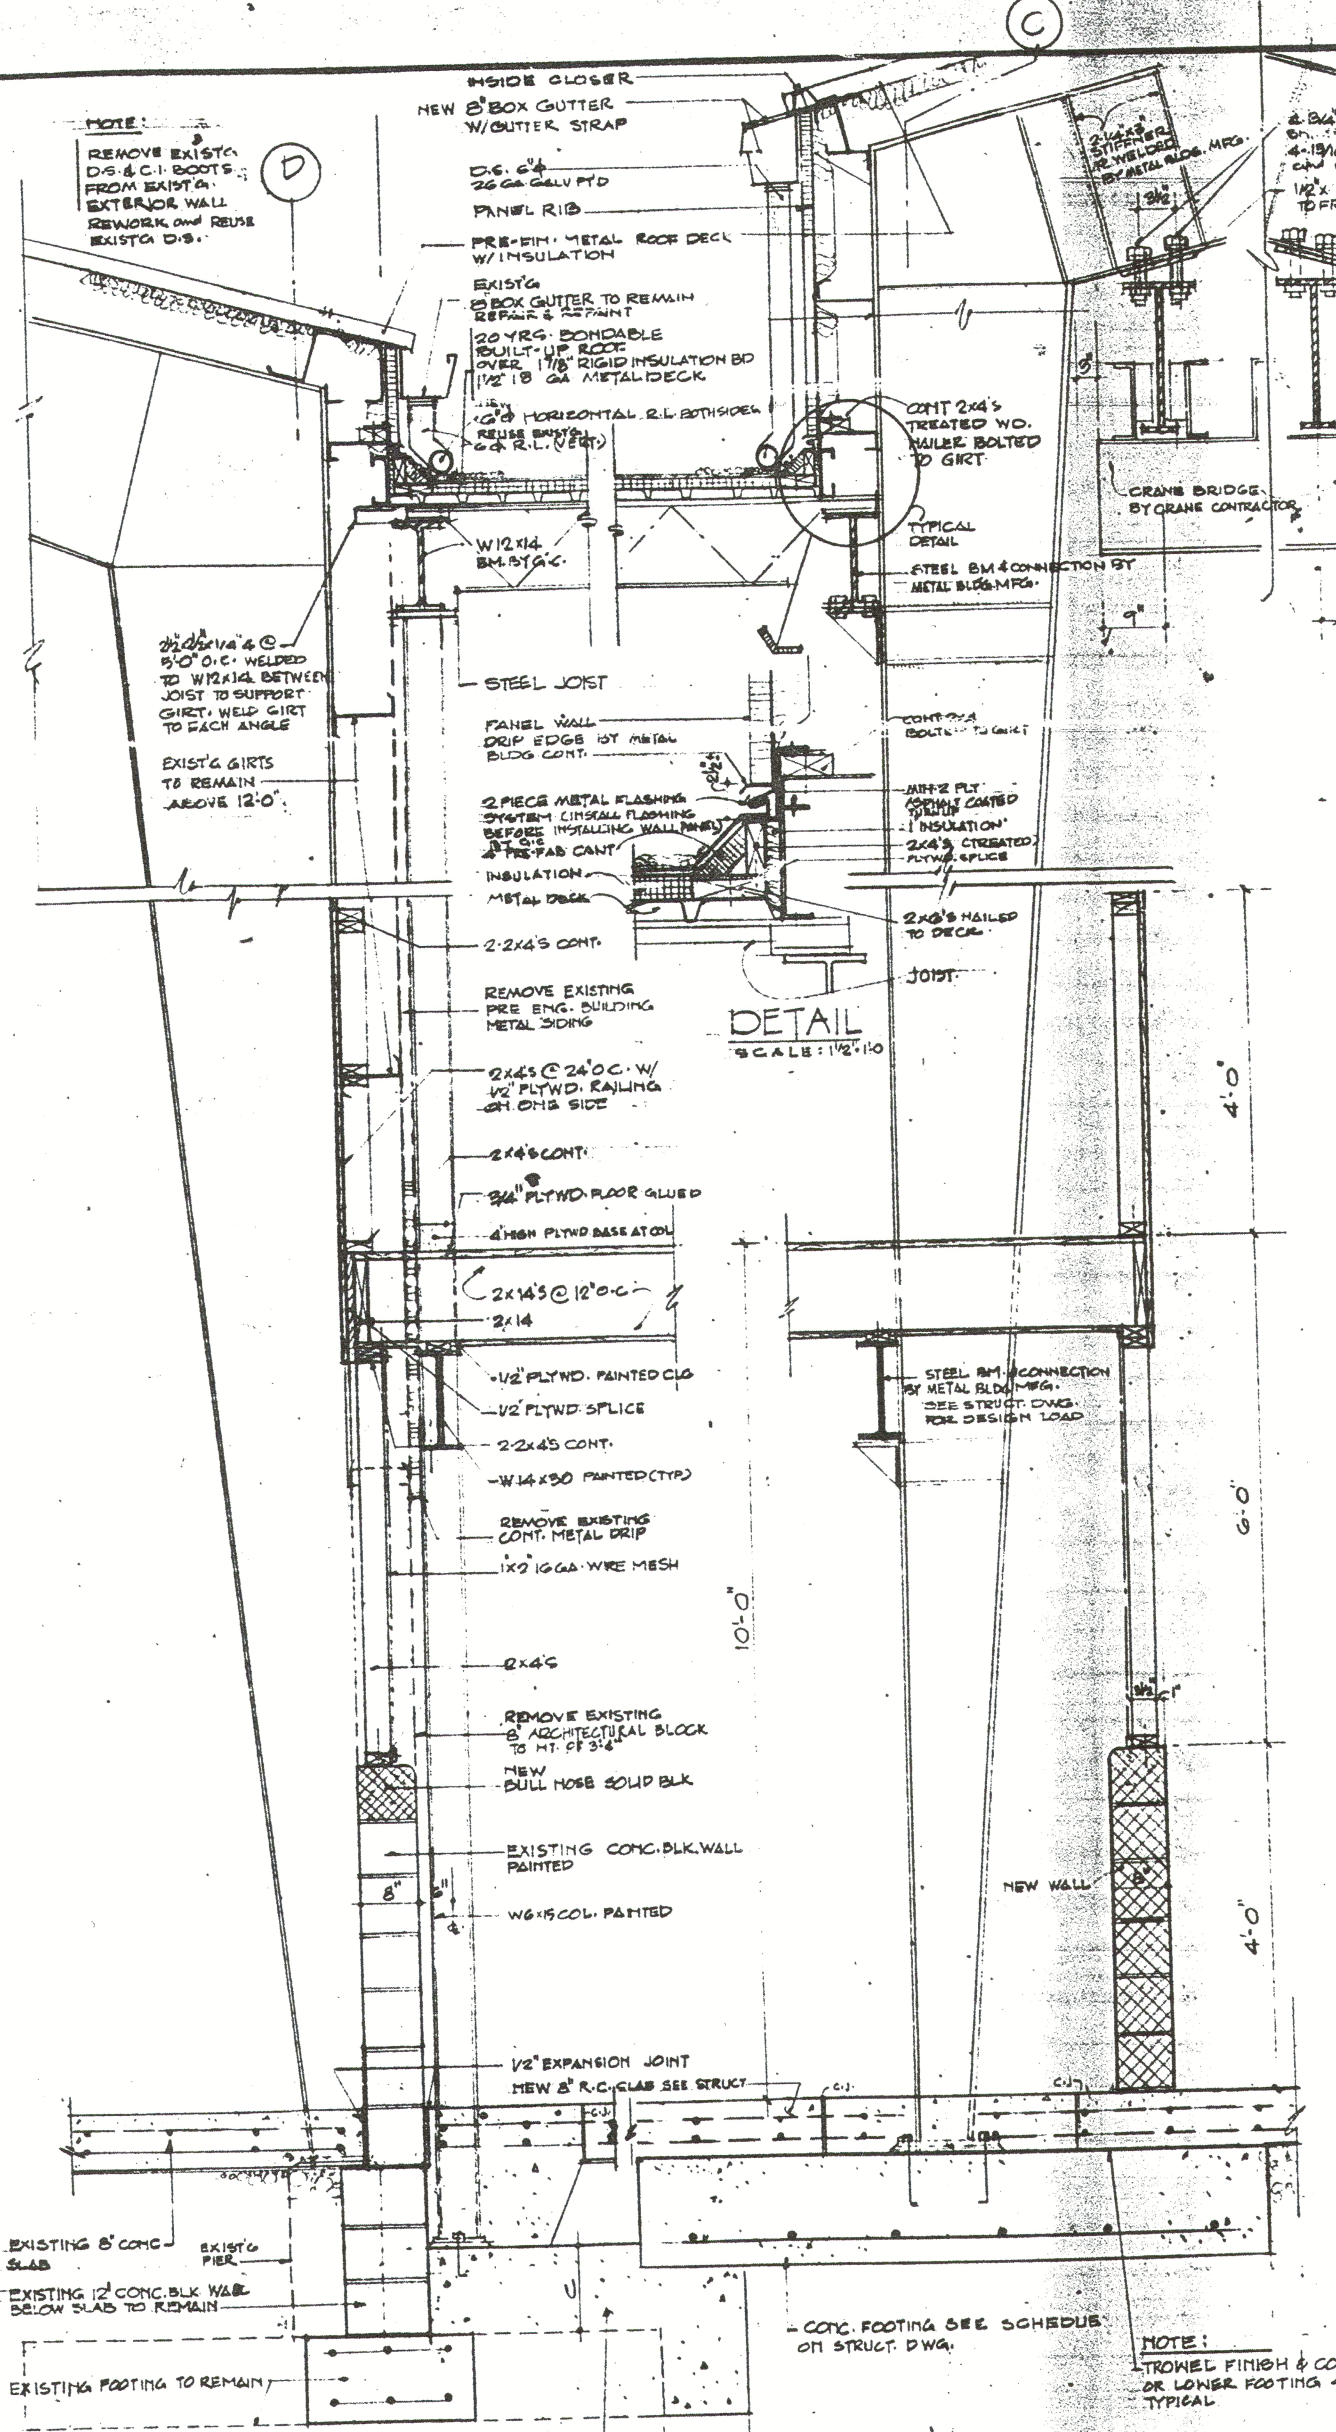


② SECTION
SCALE: 3/4" = 1'-0"

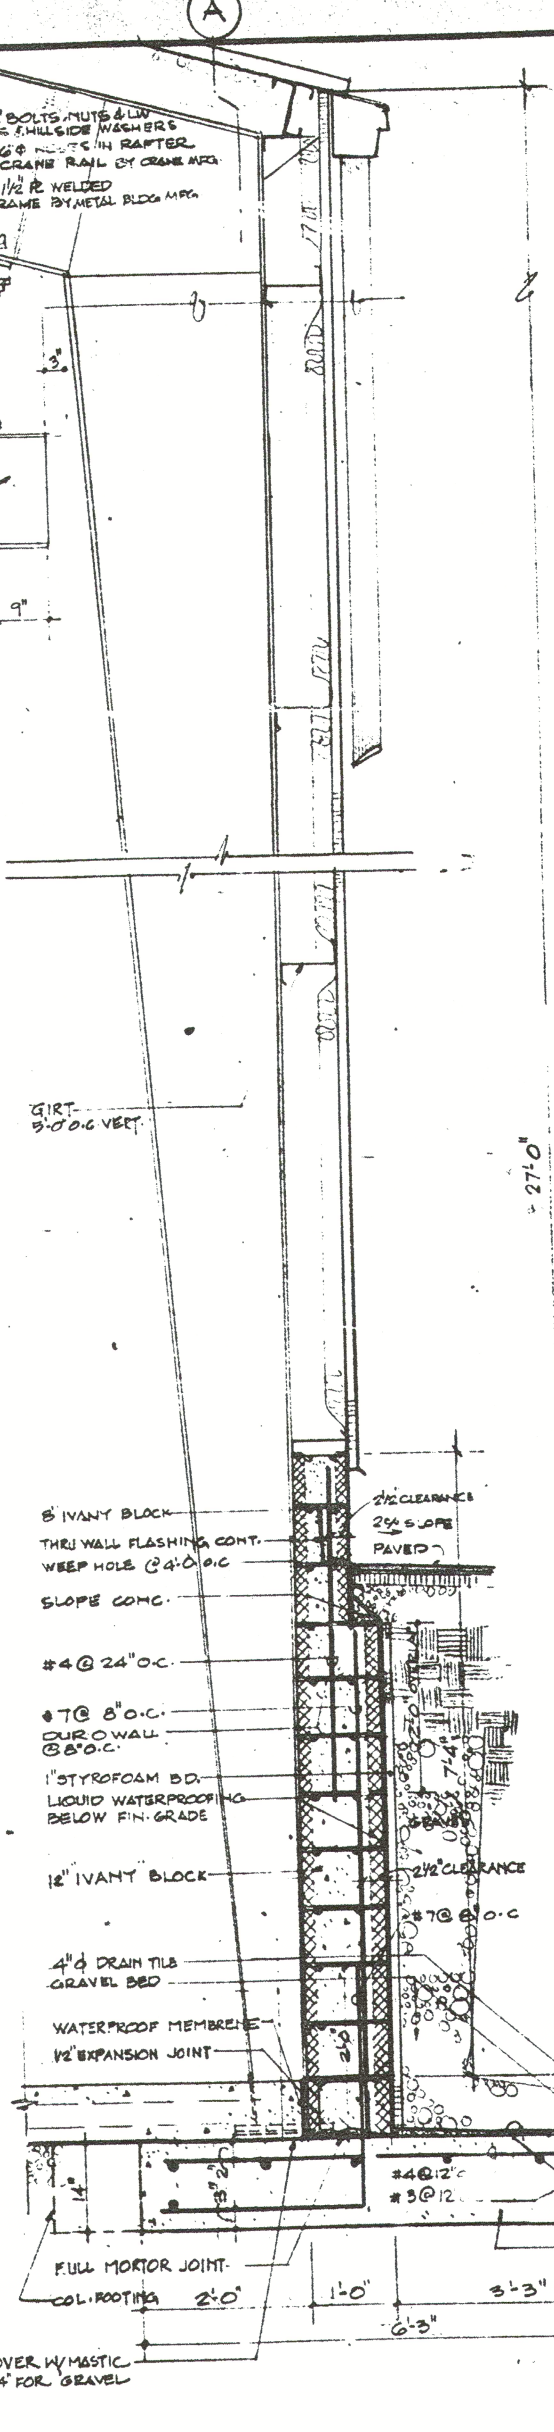

③ SECTION
SCALE: 3/4" = 1'-0"

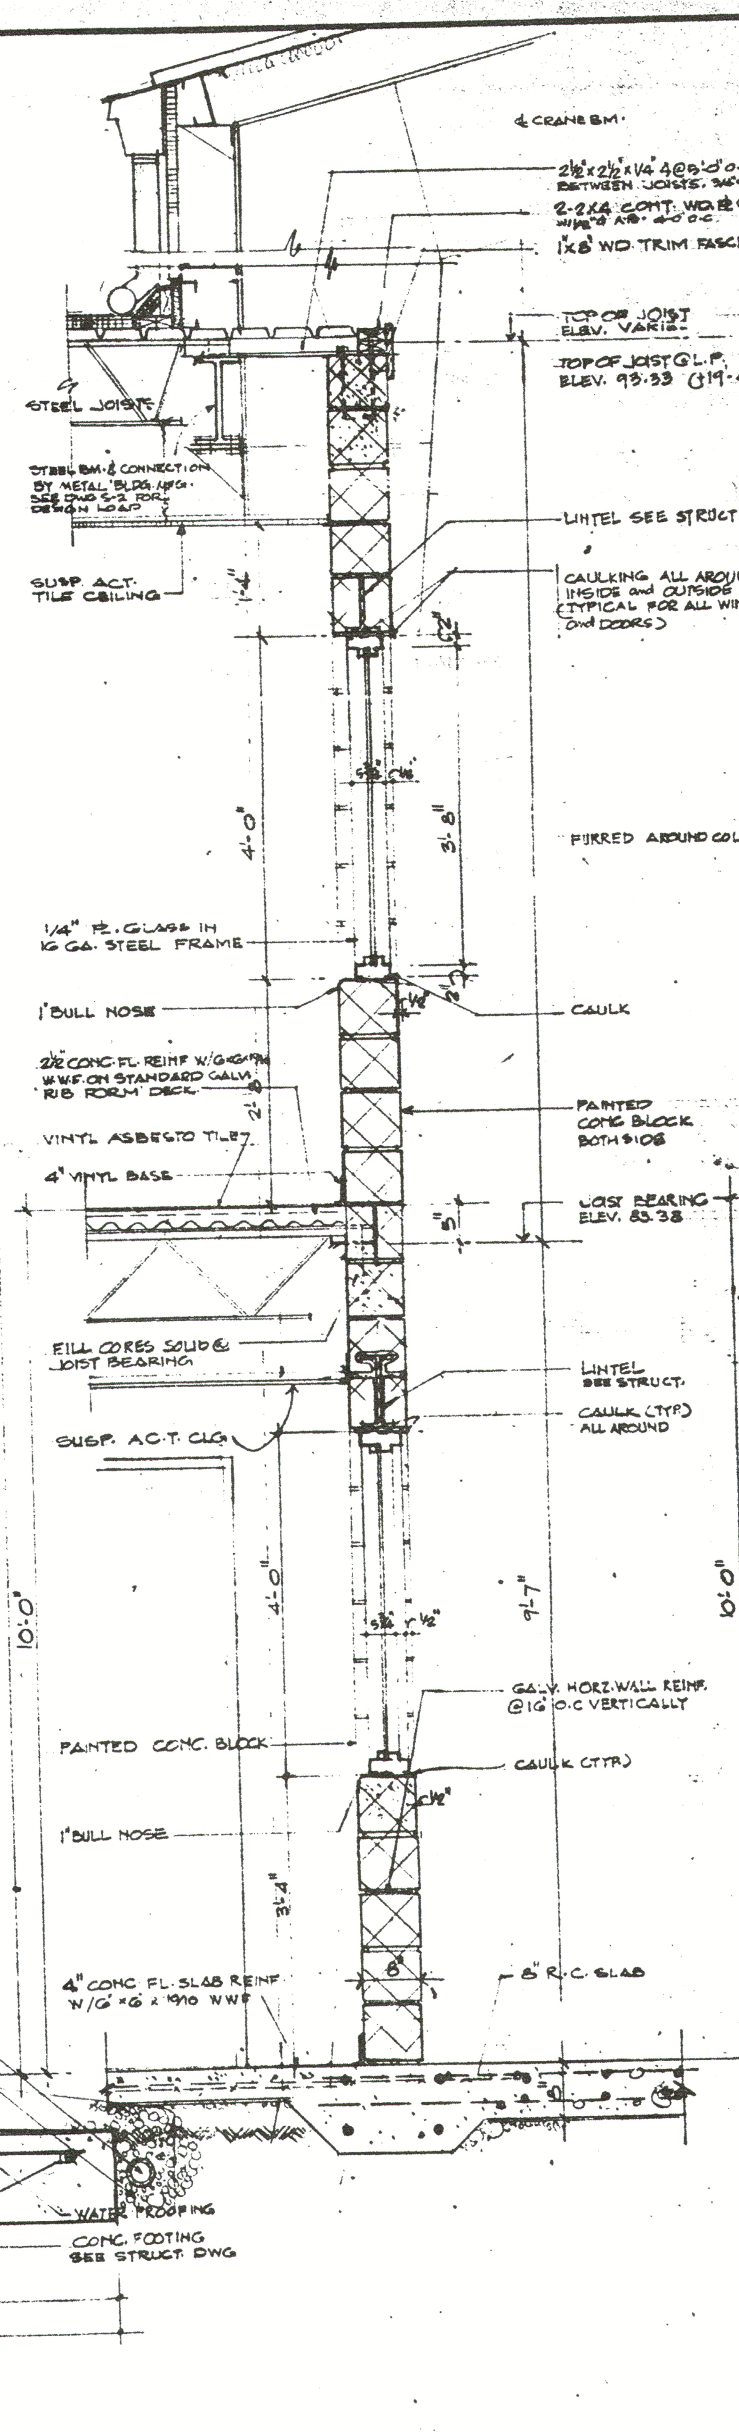

④ SECTION
SCALE: 3/4" = 1'-0"

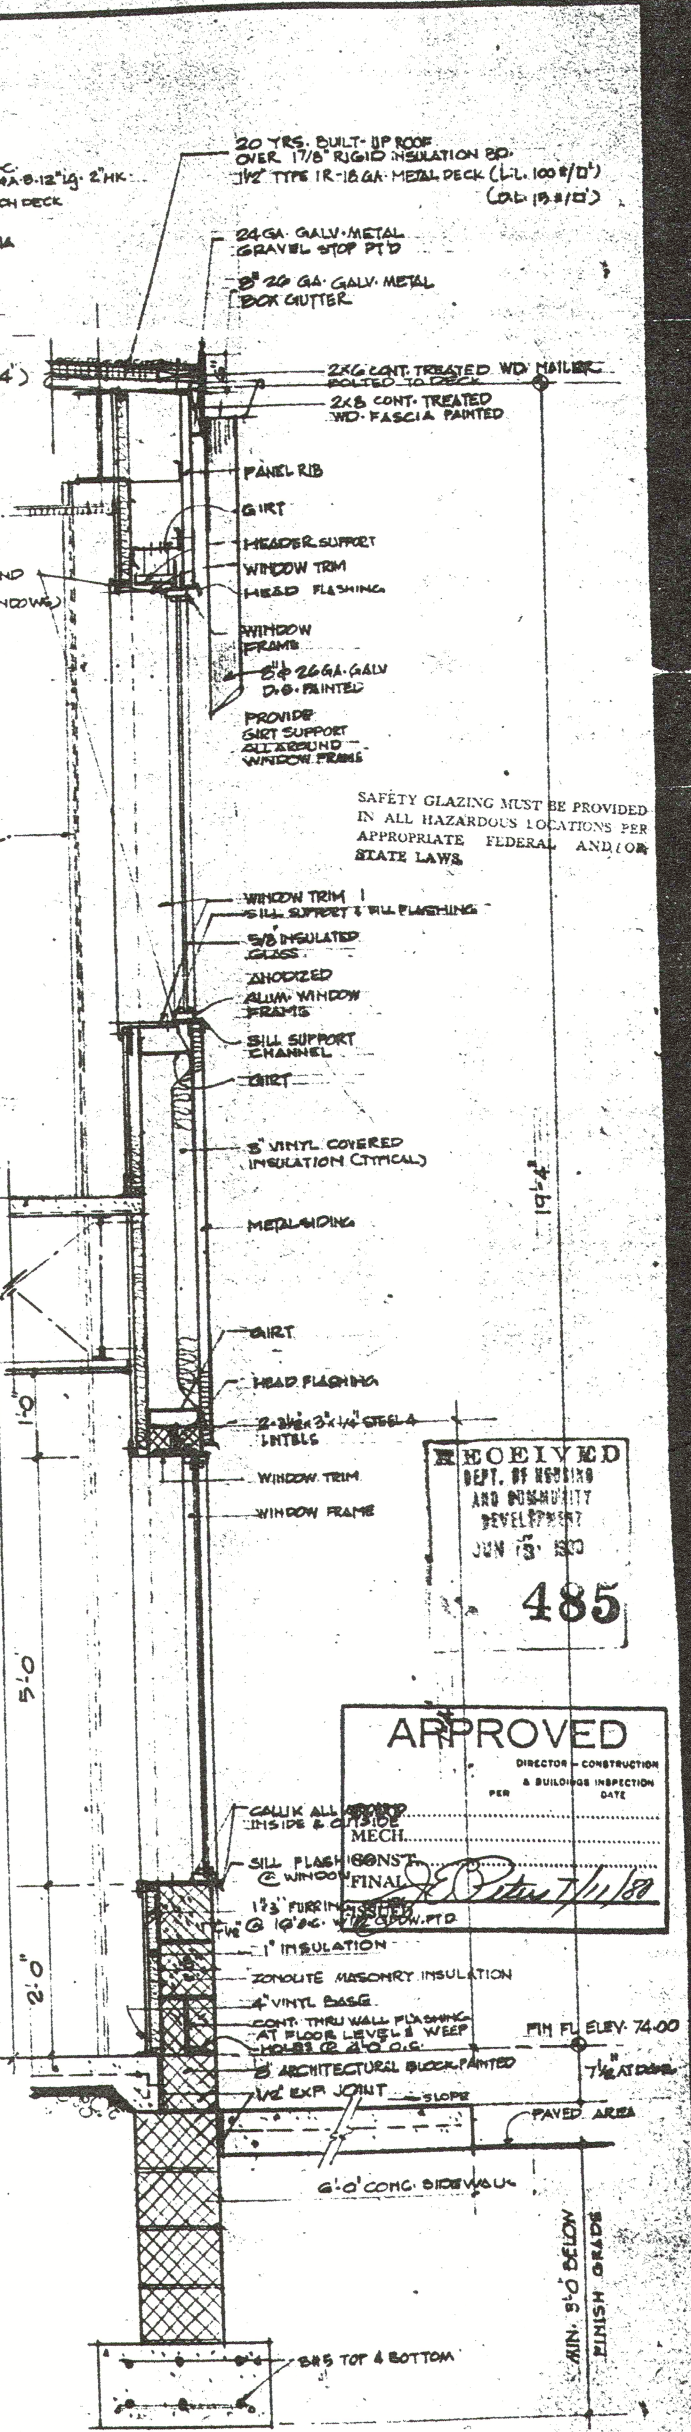

⑤ SECTION
SCALE: 3/4" = 1'-0"

⑥ SECTION
SCALE: 3/4" = 1'-0"

RECEIVED
485

APPROVED
DIRECTOR - CONSTRUCTION

CAULK ALL JOINTS
INSIDE & OUT
MECH.
