
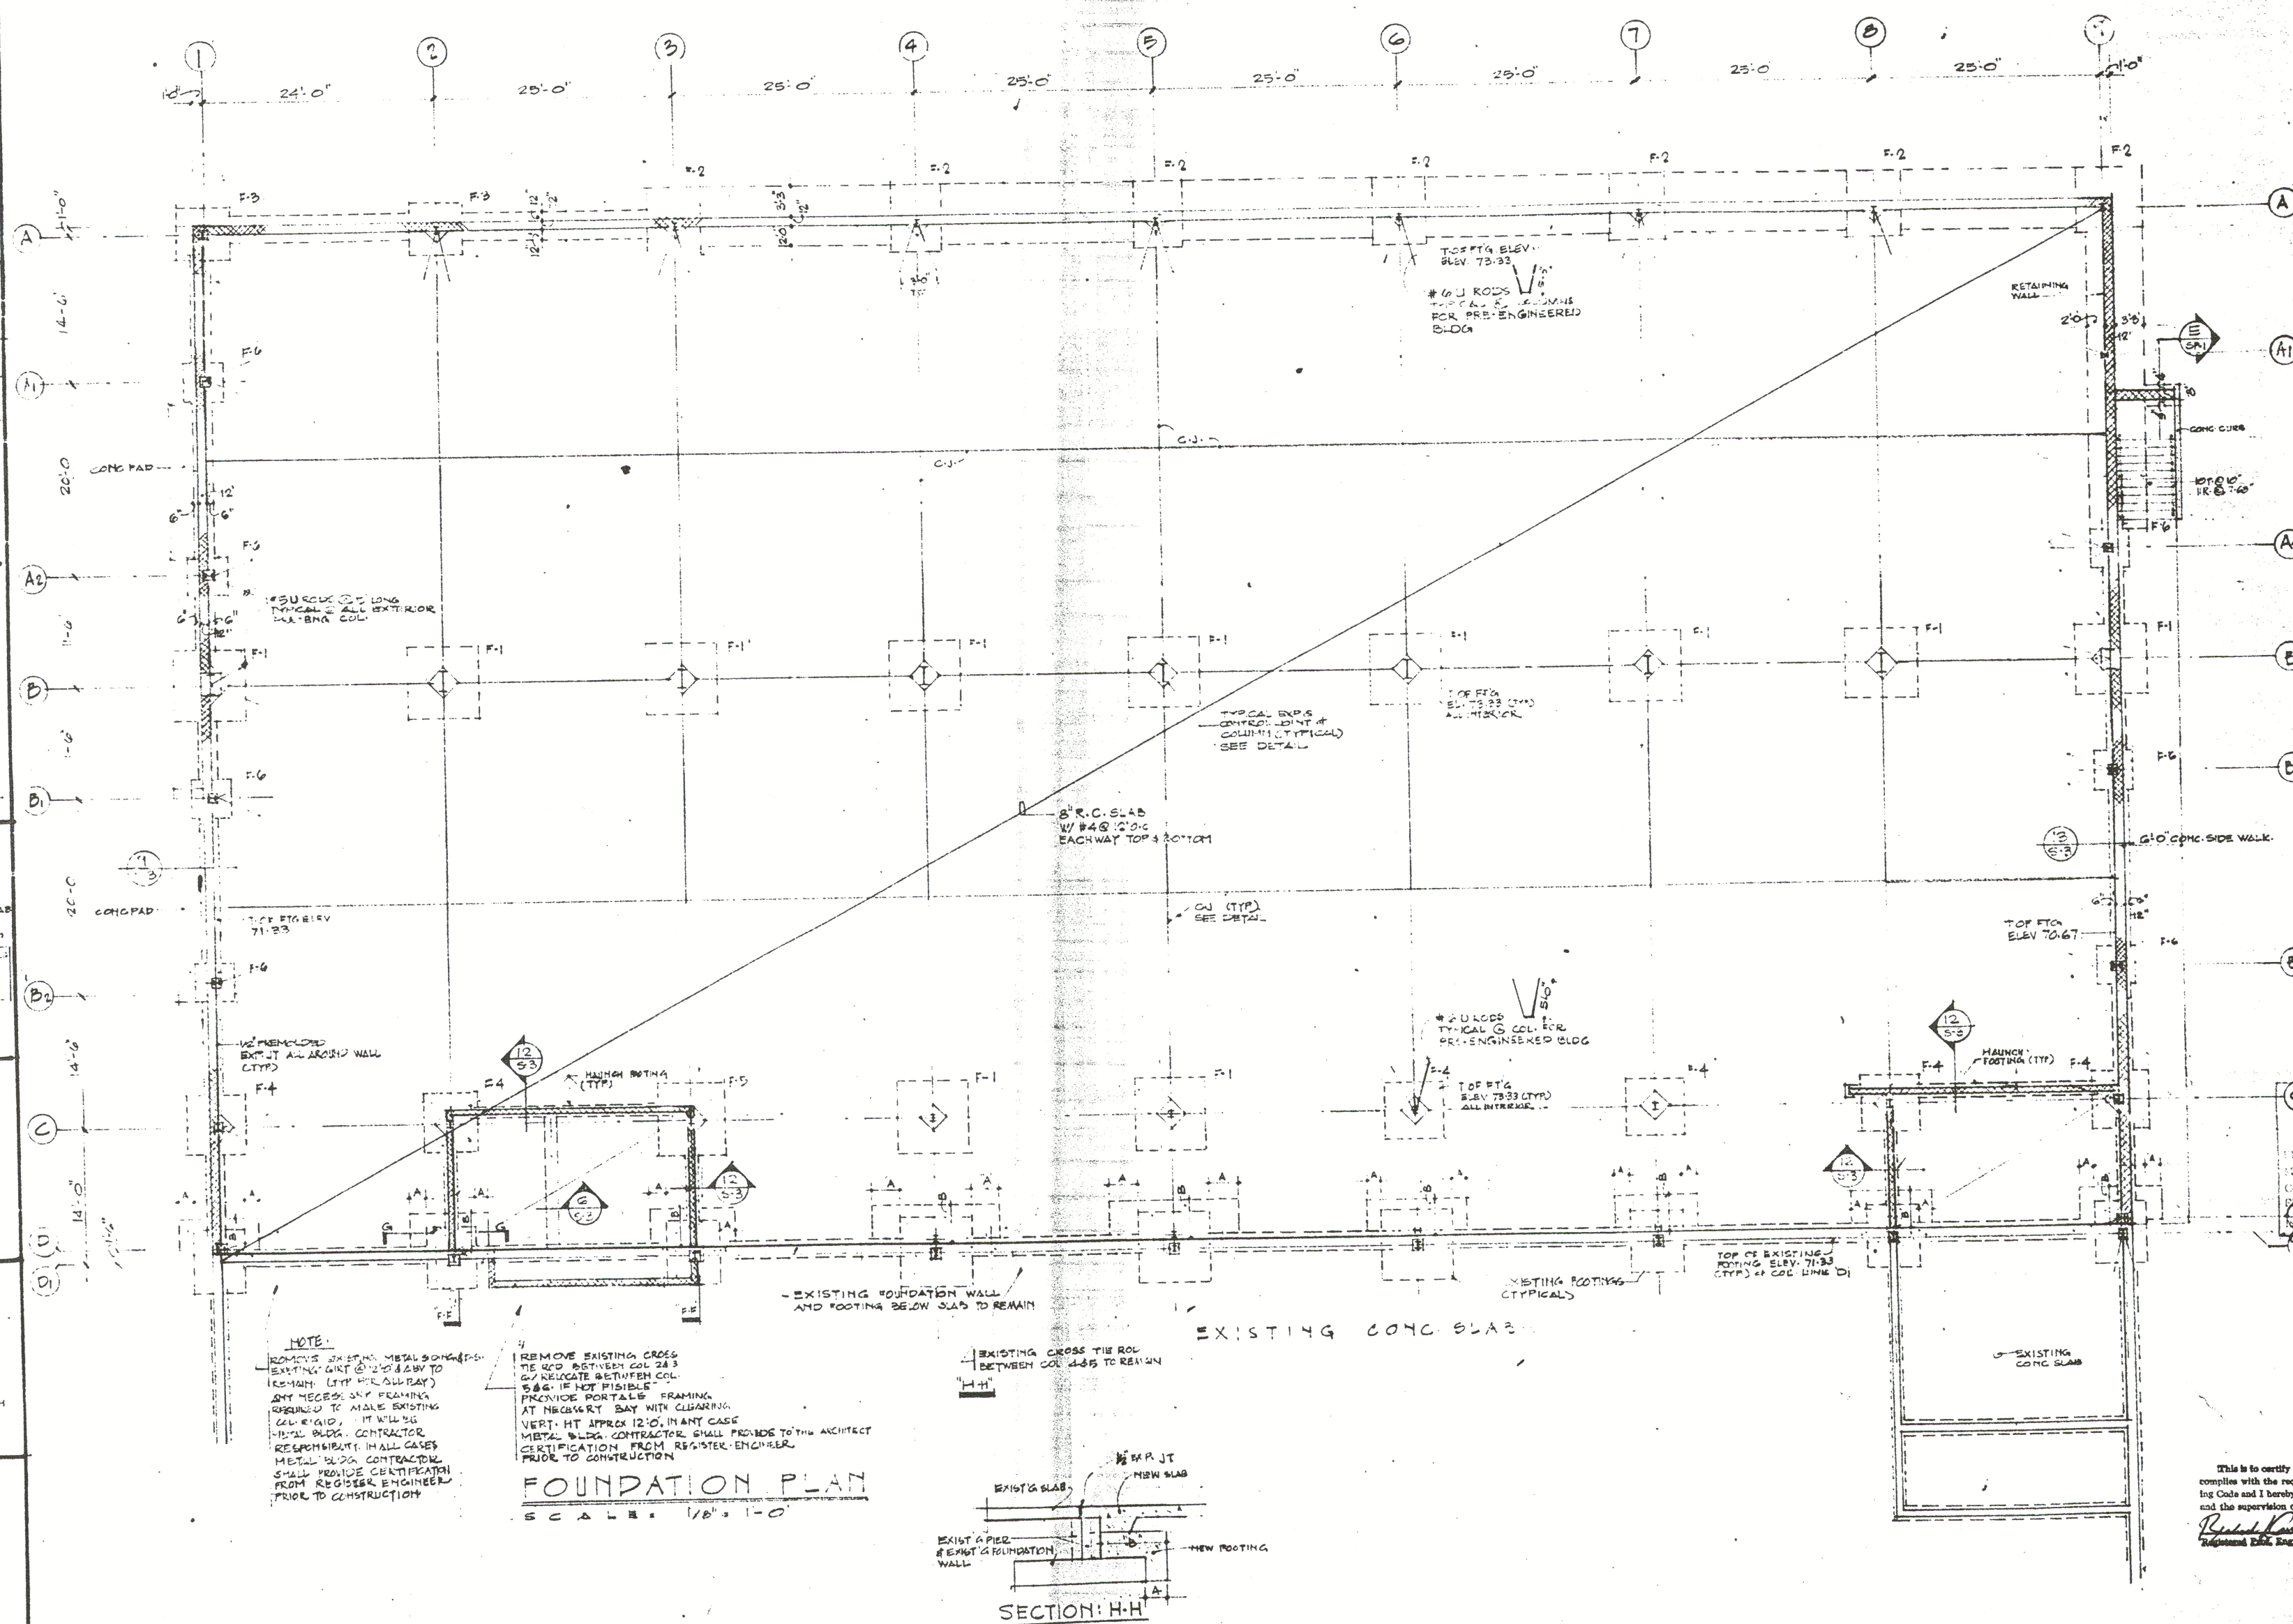
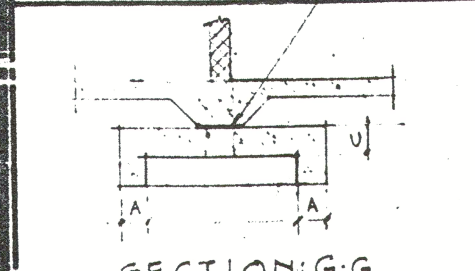
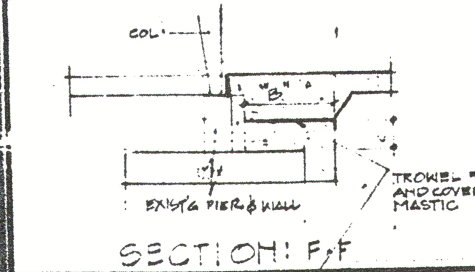
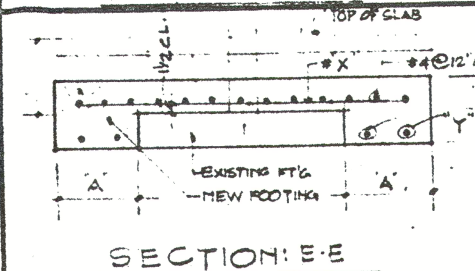


F-1	8'-0" x 8'-0" x 16" ¹⁵⁻²	7 # 6 BOTTOM E.W.
F-2	5'-6" x 6'-3" x 14"	5 # 5 BOTTOM E.W.
F-3	6'-0" x 6'-0" x 12"	6 # 5 BOTTOM E.W.
F-4	6'-6" x 6'-6" x 12"	7 # 5 BOTTOM E.W.
F-5	7'-6" x 7'-6" x 15"	6 # 6 BOTTOM E.W.
F-6	4'-0" x 4'-0" x 12" ¹¹	5 # 5 BOTTOM E.W.

COLUMN	X	Y	A	B
D1, D6, D7, D8, D9 D2	#6SG	2*5	3*0	3*0
D4, D5, D3	#7EG	4*5	5*0	3*0

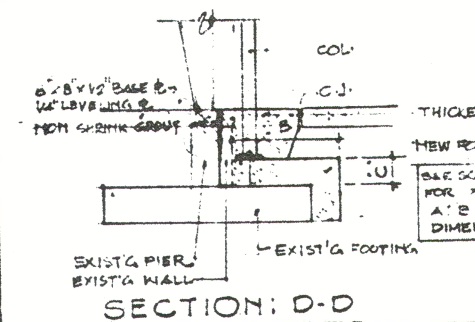

RECEIVED
DEPT. OF HOUSING
AND COMMUNITY
DEVELOPMENT
JUN 3 1960
486

(C) APPROVED
 DIVISION OF CONSTRUCTION
 INSPECTION DATE
 REC.
 COMM.
 FINAL
 7/11/81

This is to certify that the structural portion of this work complies with the requirements of the Baltimore City Building Code and I hereby assume the responsibility for its design and the supervision of its construction.

Richard K. Kiser 4143
Registered Prof. Engineer Eng. No. Seal